


E BUILDING SIDE

E BUILDING SIDE

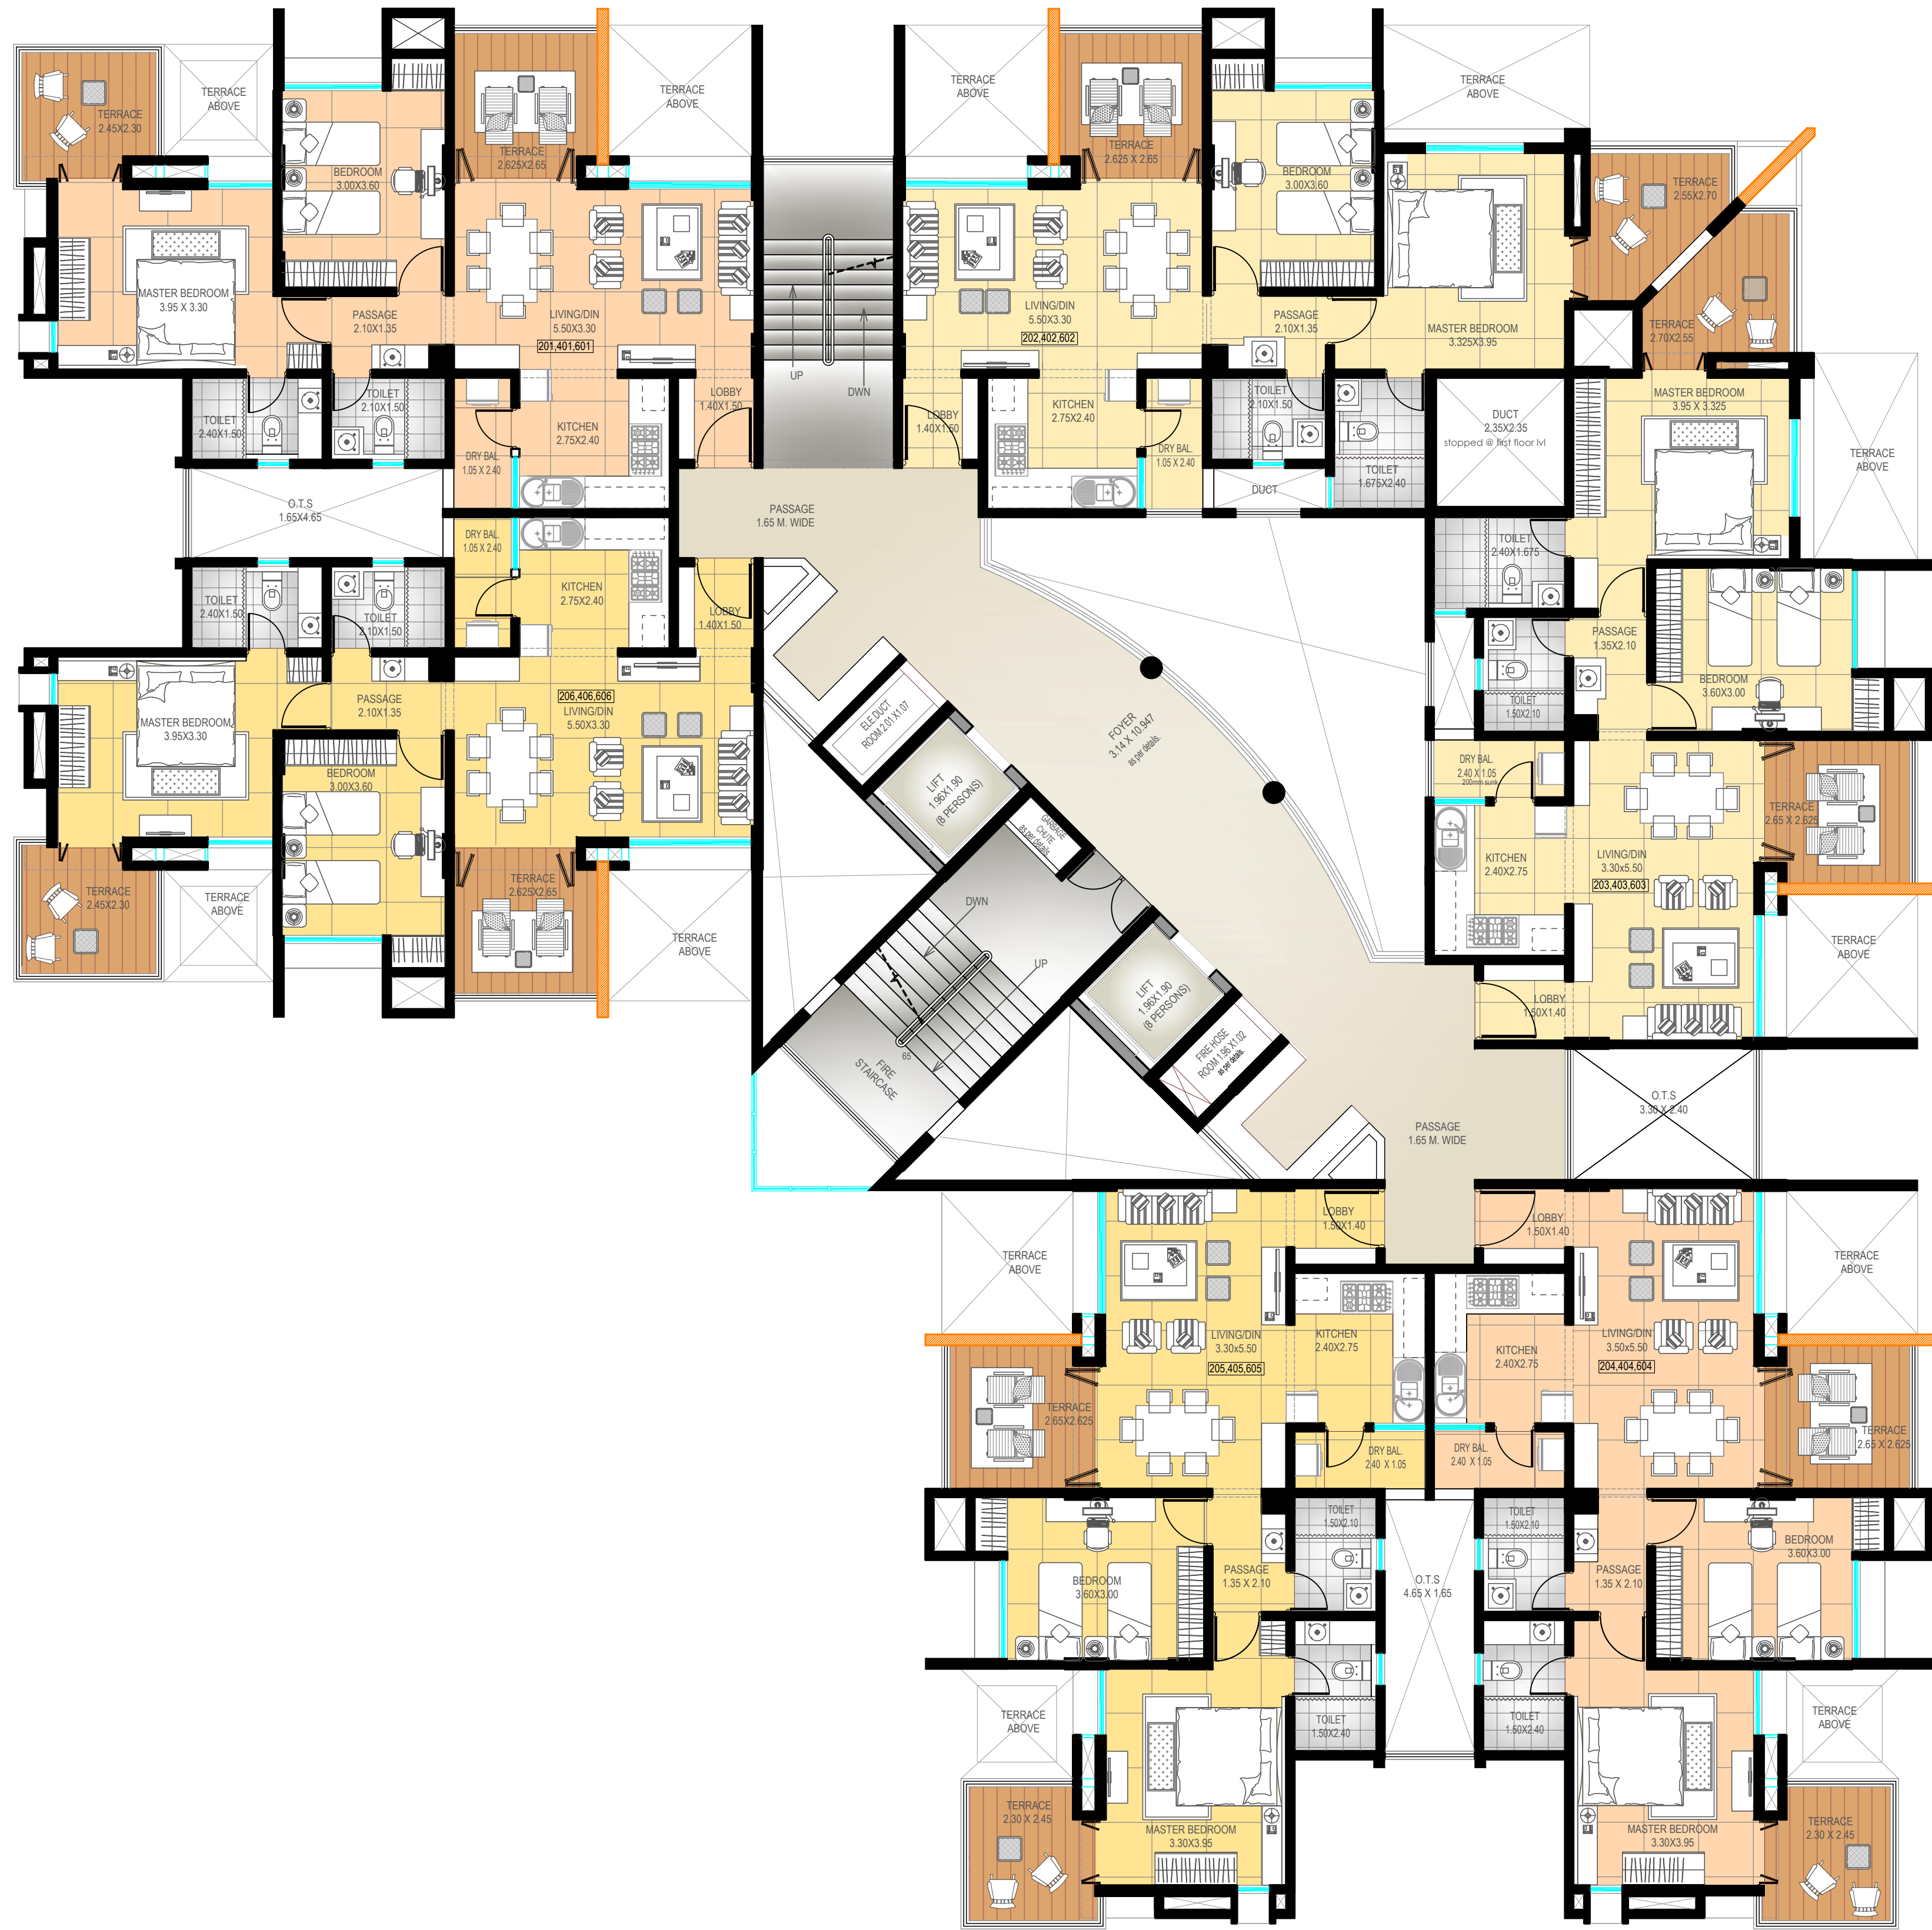


G BUILDING SIDE

TYPICAL SECOND, FOURTH AND SIXTH FLOOR PLAN

G BUILDING SIDE

# HIRASHREE LAKE CITY

ON R.S.NO. 1110A/1A, 'A' WARD, NEAR RANKALA,  
 FOR SHREE BUILDERS & DEVELOPERS,  
 AT KOLHAPUR.

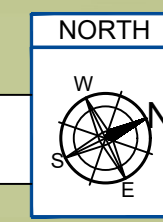

SCALE - 1 : 75

## 'F' BUILDING

09 NOV' 2023

JOB NO. DWG NO.

PROJECT ARCHITECT - AR.ARCHANA  
 PROJECT DEVELOPMENT ARCHITECT - AR.SAKSHI

**ARCHLAND**  
 Private Limited  
 Ar.Sambhaji Patil  
 Architect, Interior & Landscape Consultants  
 1031/K-2, FOURTH FLOOR, STERLING TOWER,  
 A-11-152, SHAHUPUR, KOLHAPUR - 416001.  
 T : 91 231 2651116  
 M : 09823051750

Web: www.archlandindia.com  
 Email: myarchland@gmail.com, ar.sambhajipatil@gmail.com, ar.sambhajipatil@archlandindia.com